


DRAFT TOWN PLANNING SCHEME NO:- 30 (GOTA)

(SCHEME AREA OF T.P. 30 (GOTA) : 79.25 HECTARE)

(PLAN NO - 3)
(O.P. F. P. PLAN)

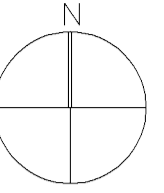


SCALE - 1cm = 20 mt.

LEGEND

- T.P.S. BOUNDARY
- VILLAGE BOUNDARY
- SURVEY BOUNDARY
- O.P. BOUNDARY
- F.P. BOUNDARY
- HIGH TENSION LINE
- O.N.G.C. LINE
- T.P.S. BOUNDARY

- SALE FOR RESIDANCE (S.F.R)
- OPEN SPACE,GARDEN,PLAY GROUND.
- SALE FOR COMMERCIAL (S.F.C), O.C.U.
- ROADS
- SCHOOL, SOCIAL INFRASTRUCTURE
- SOCIAL AND ECONOMICAL WEAKER SECTION HOUSING (S & E.W.S.H)
- WATER BODY
- EXISTING BUILDING

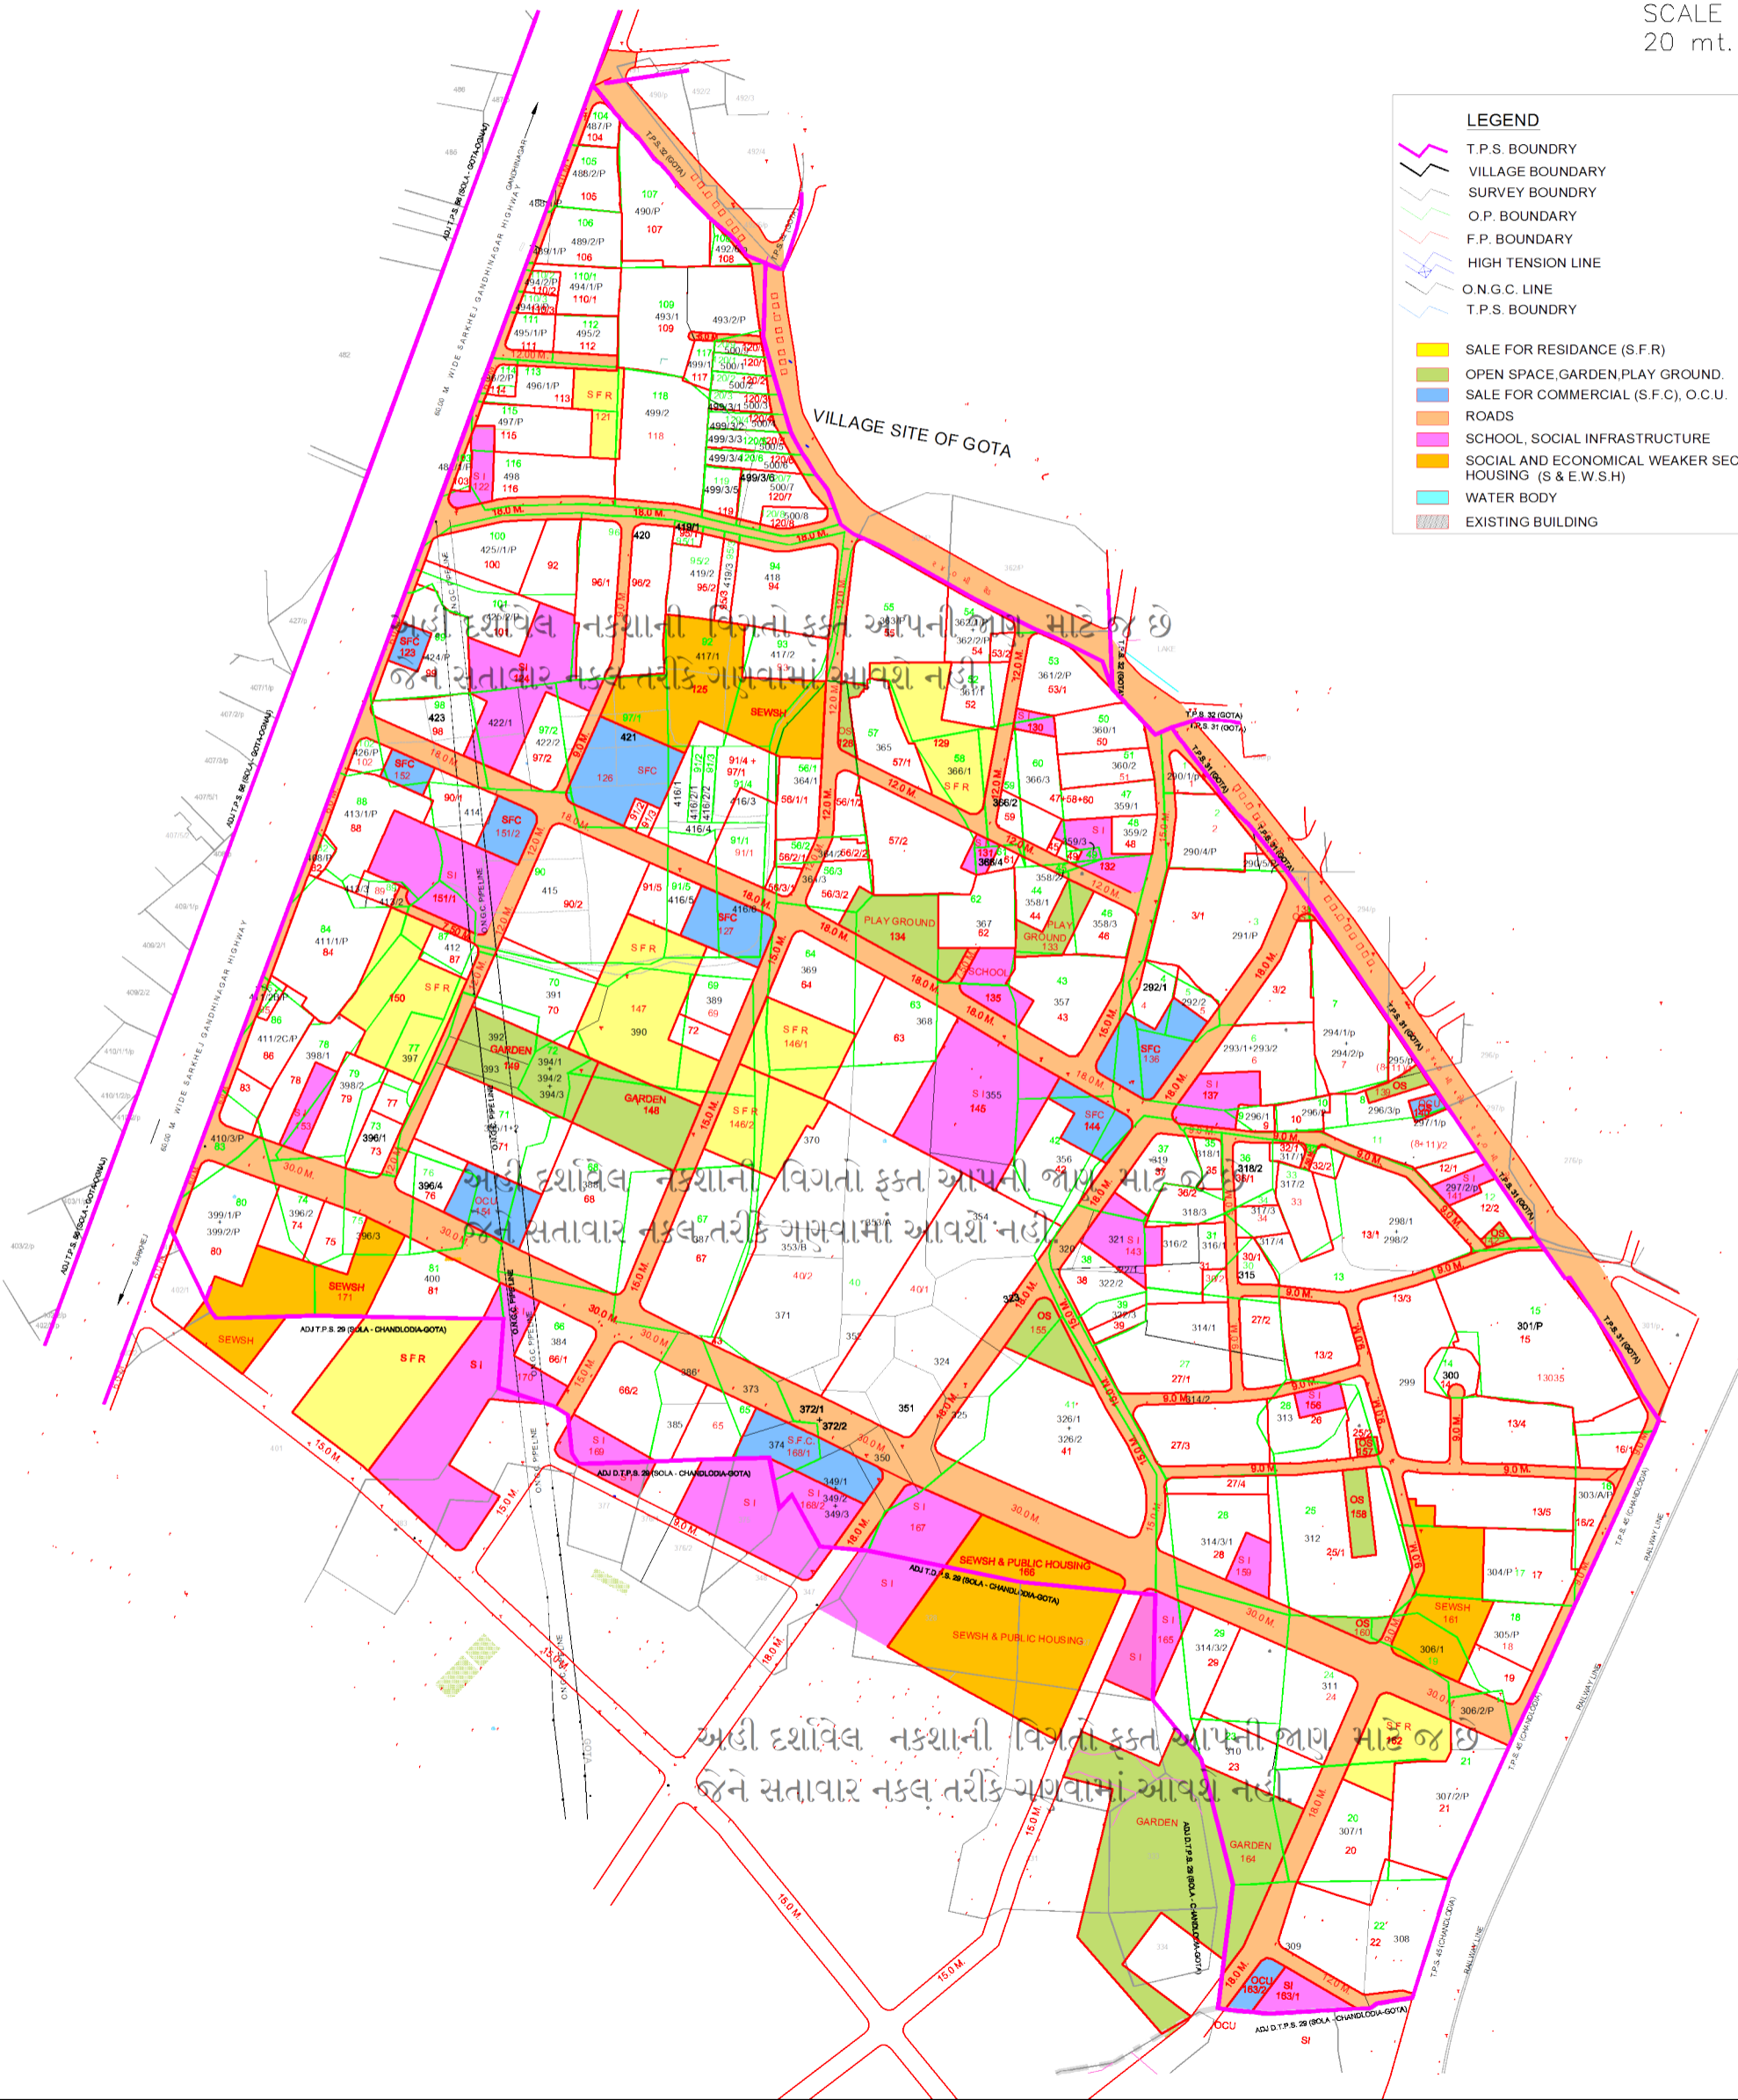

अडी दशवेल नकशानी विगतो इक्त आपनी जगल माटे जे छे
जेने सतावार नकल तरीके गुणवामां आवशे नडी

अडी दशवेल नकशानी विगतो इक्त आपनी जगल माटे जे छे
जेने सतावार नकल तरीके गुणवामां आवशे नडी

अडी दशवेल नकशानी विगतो इक्त आपनी जगल माटे जे छे
जेने सतावार नकल तरीके गुणवामां आवशे नडी