


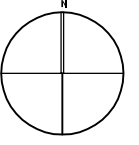


DRAFT TOWN PLANNING SCHEME NO:- 152/G (SHILAJ)
(T.P.SCHEME AREA 65.1736HECTARE)

(PLAN NO - 3)
(O.P.-F.P. PLAN)



SCALE :- 1CM = 20MT

- LEGEND**
- T.P.S. BOUNDARY
 - VILLAGE BOUNDARY
 - SURVEY BOUNDARY
 - O.P. BOUNDARY
 - F.P. BOUNDARY
 - HIGH TENSION LINE
 - SALE FOR RESIDENCE (S.F.R)
 - OPEN SPACE,GARDEN,PLAY GROUND.
 - SALE FOR COMMERCIAL (S.F.C)
 - ROADS
 - SOCIAL INFRA.-SCHOOL.
 - SOCIAL AND ECONOMICAL WEAKER SECTION HOUSING (S.E.W.S.H)
 - WATER BODY
 - EXISTING BUILDING

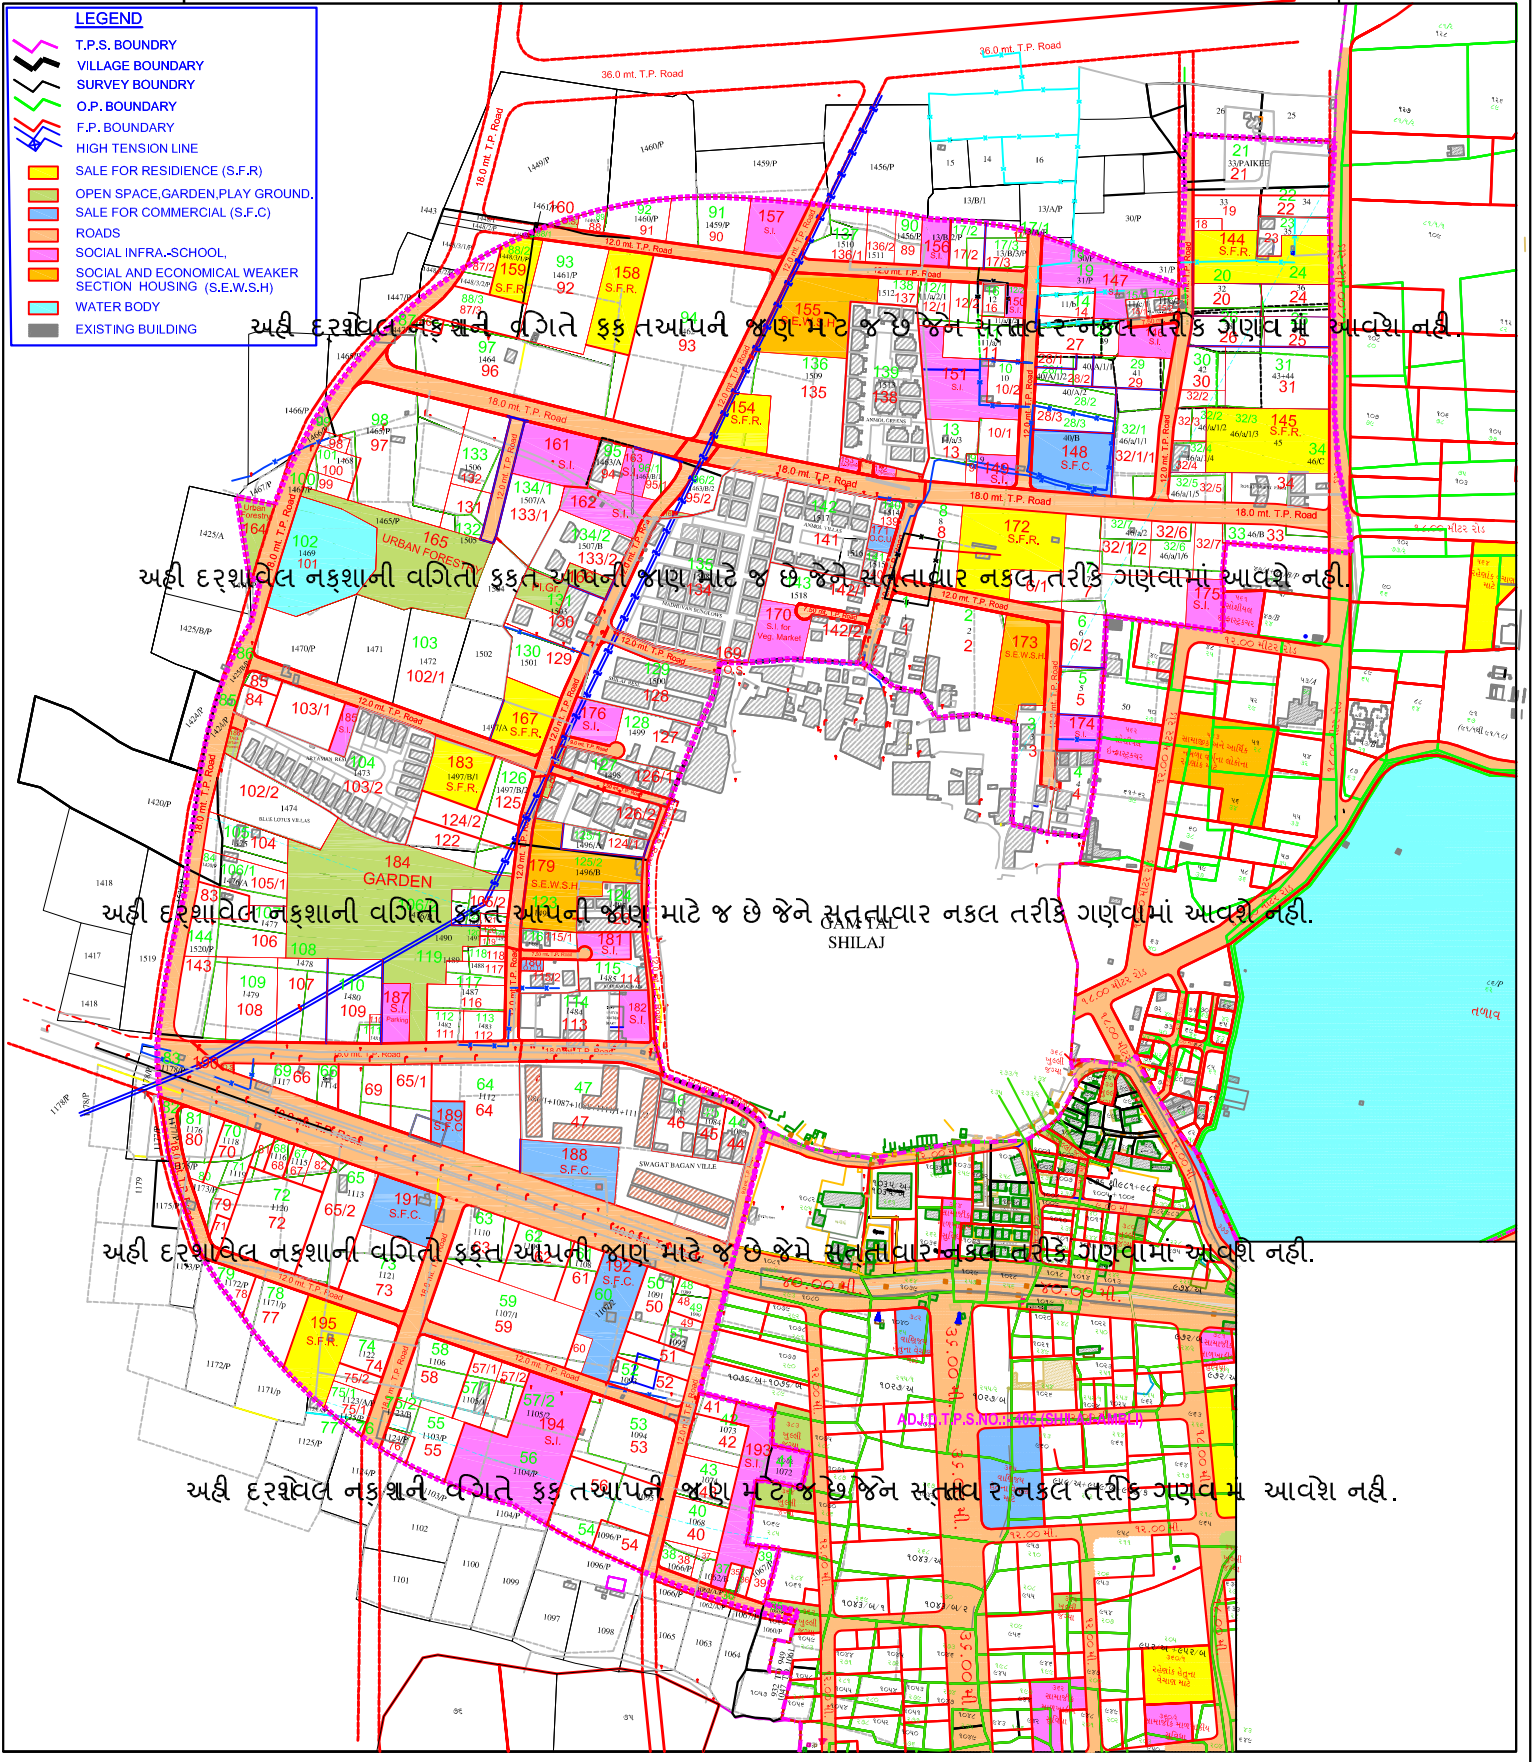

અહીં દર્શાવેલ નકશાની વગિતી ફક્ત આપની જાણ માટે જ છે જેને સત્તાવાર નકલ તરીકે ગણવામાં આવશે નહીં.

અહીં દર્શાવેલ નકશાની વગિતી ફક્ત આપની જાણ માટે જ છે જેને સત્તાવાર નકલ તરીકે ગણવામાં આવશે નહીં.

અહીં દર્શાવેલ નકશાની વગિતી ફક્ત આપની જાણ માટે જ છે જેને સત્તાવાર નકલ તરીકે ગણવામાં આવશે નહીં.

અહીં દર્શાવેલ નકશાની વગિતી ફક્ત આપની જાણ માટે જ છે જેને સત્તાવાર નકલ તરીકે ગણવામાં આવશે નહીં.

અહીં દર્શાવેલ નકશાની વગિતી ફક્ત આપની જાણ માટે જ છે જેને સત્તાવાર નકલ તરીકે ગણવામાં આવશે નહીં.