


TOWN PLANNING SCHEME - NO. - 46 (MOTERA - AMIYAPUR - SUGHAD)

FINALSCHHEME
 AREA : 139.5759 HEC.
 O.P. / F.P. PLAN
 PLAN NO.- 3

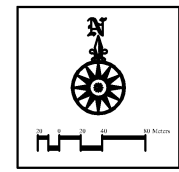

LEGEND


- T.P.S. BOUNDARY
- VILLAGE BOUNDARY
- SURVEY BOUNDARY
- D.P. BOUNDARY
- F.P. BOUNDARY
- H.T.LINE
- BUILT UP STRUCTURES
- SALE FOR COMMERCIAL
- SALE FOR RESIDENTIAL
- NEIGHBOURHOOD CENTRE
- S.E.W.S.H.(Socially Eco. Weaker Sec. Housing)
- GARDEN, PLAY GROUND, D.S.
- WATER BODY
- ROADS
- FP NO
- DP NO
- SUR. NO

અહીં દર્શાવેલ નકશાની વગિતી ફક્ત આપની જાણ માટે જ છે જેને સત્તાવાર નકલ તરીકે ગણવામાં આવશે નહીં.

અહીં દર્શાવેલ નકશાની વગિતી ફક્ત આપની જાણ માટે જ છે જેને સત્તાવાર નકલ તરીકે ગણવામાં આવશે નહીં.

અહીં દર્શાવેલ નકશાની વગિતી ફક્ત આપની જાણ માટે જ છે જેને સત્તાવાર નકલ તરીકે ગણવામાં આવશે નહીં.

અહીં દર્શાવેલ નકશાની વગિતી ફક્ત આપની જાણ માટે જ છે જેને સત્તાવાર નકલ તરીકે ગણવામાં આવશે નહીં.

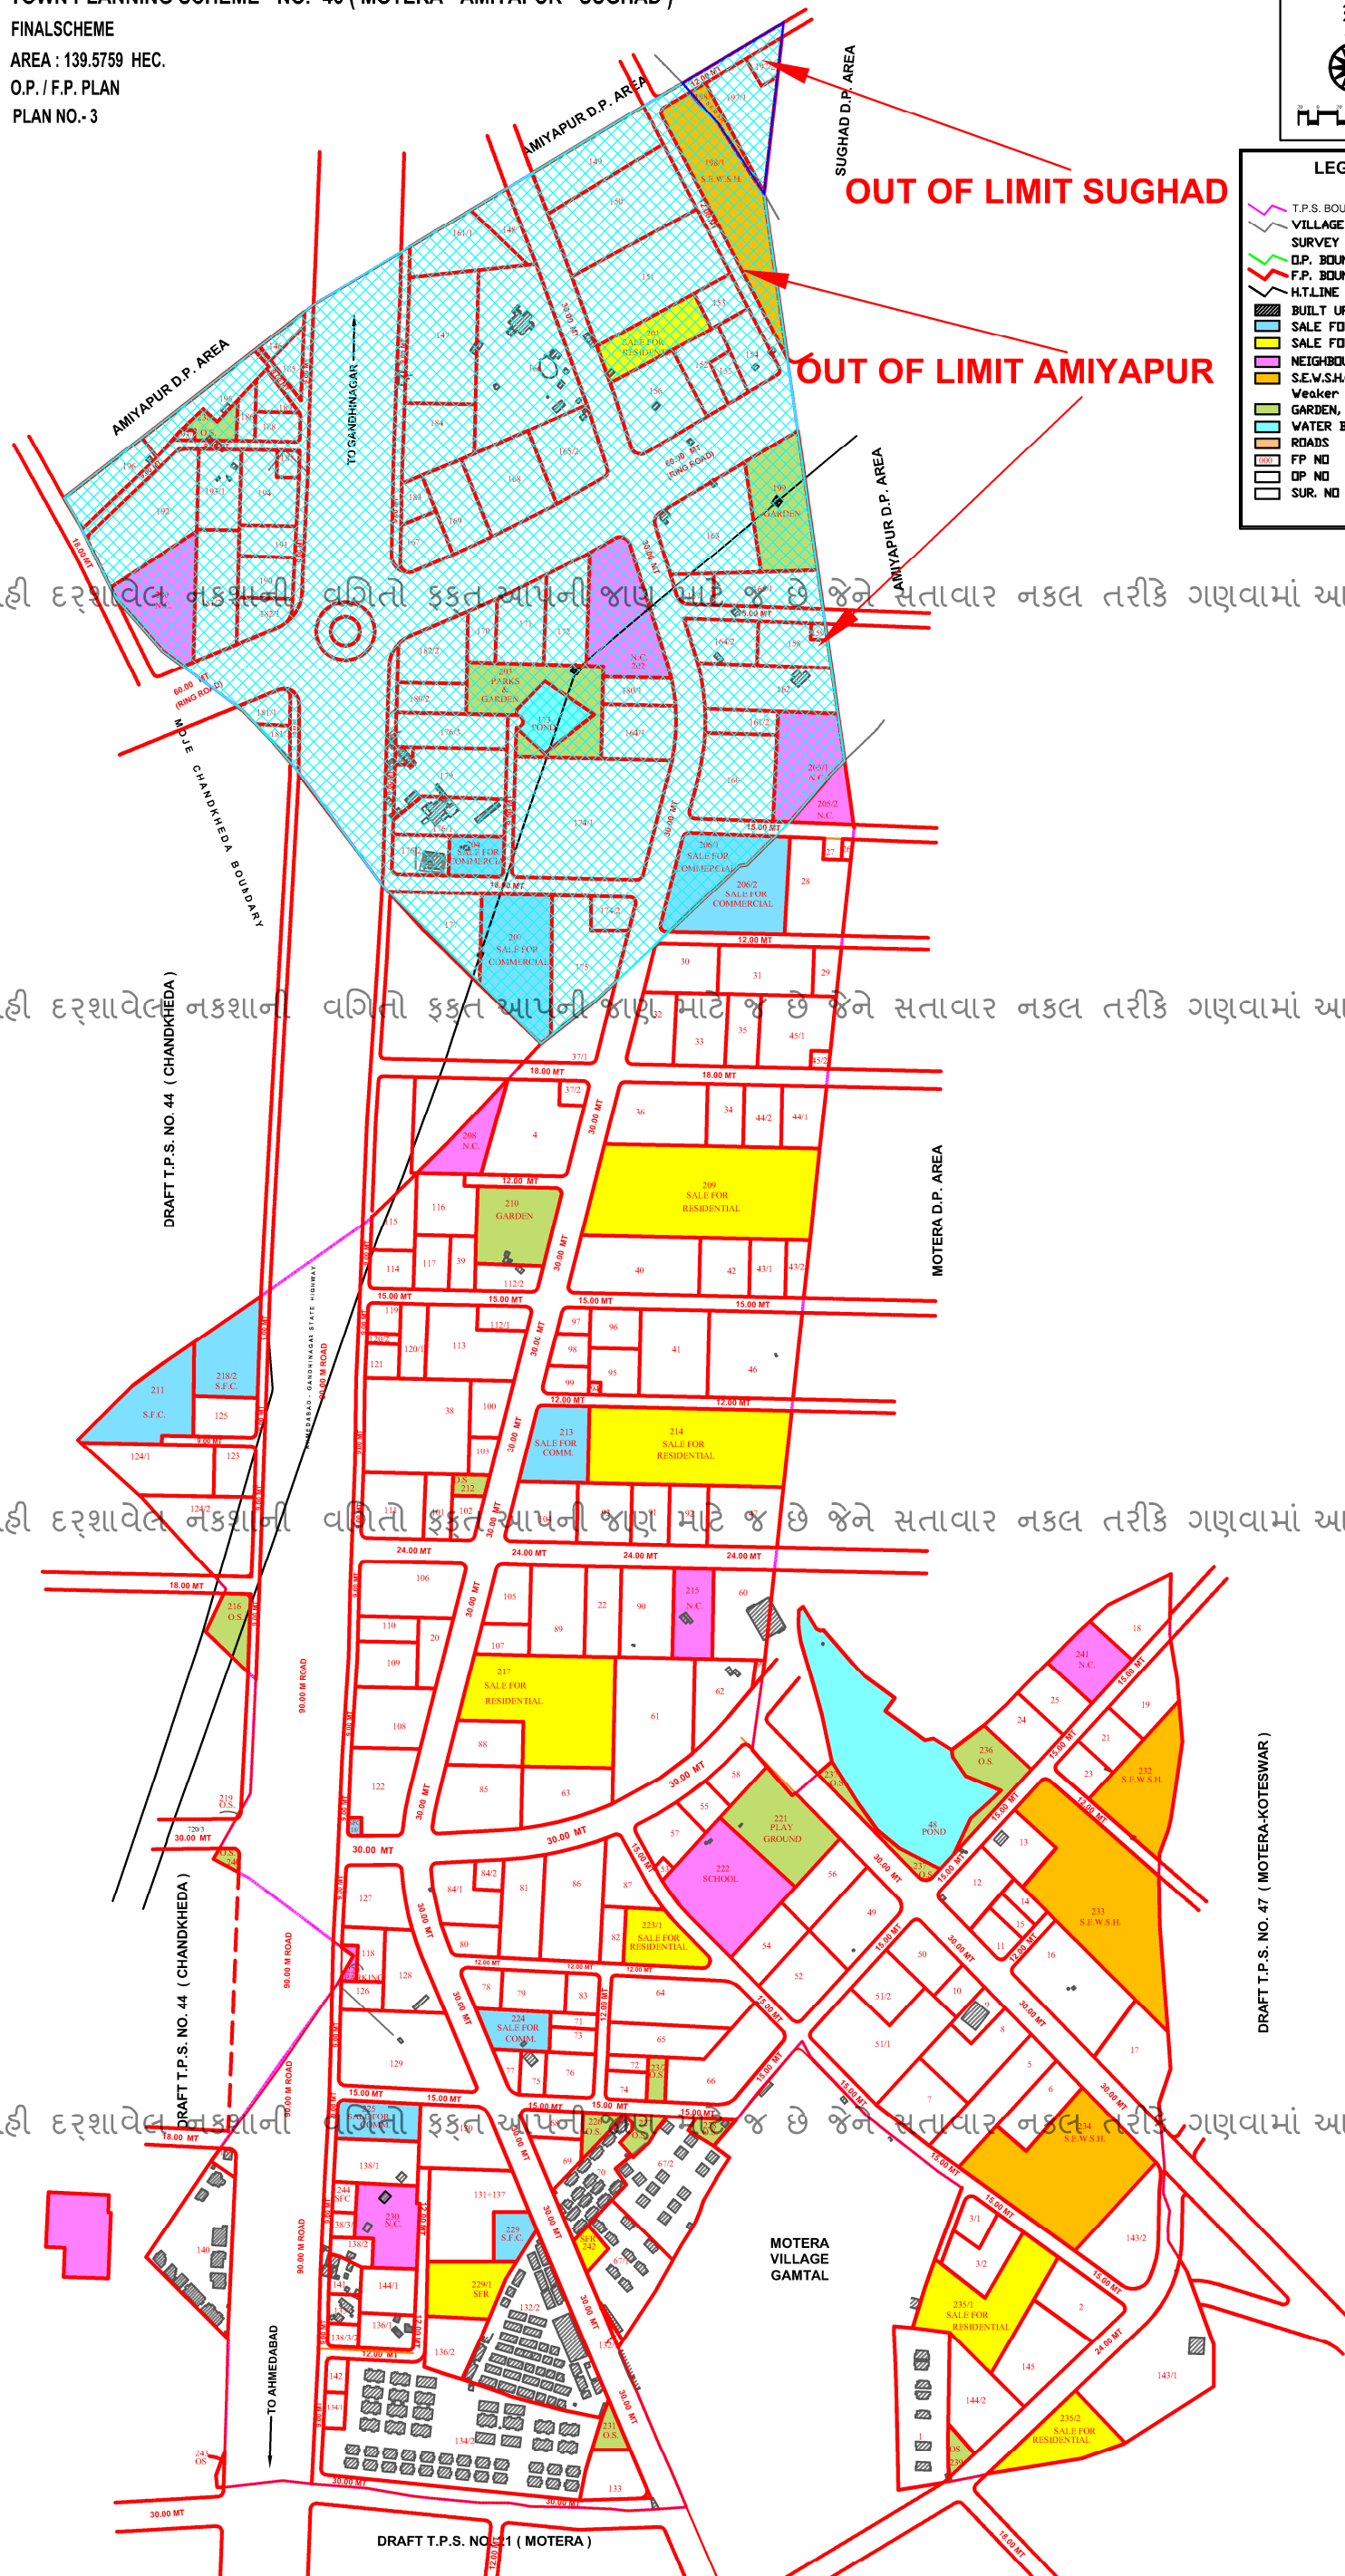

OUT OF LIMIT SUGHAD

OUT OF LIMIT AMIYAPUR

DRAFT T.P.S. NO. 44 (CHANDKHEDA)

MOTERA D.P. AREA

DRAFT T.P.S. NO. 47 (MOTERA-KOTESWAR)

MOTERA VILLAGE GANTAL

DRAFT T.P.S. NO. 41 (MOTERA)