


# PROP. DRAFT TOWN PLANNING SCHEME NO. 45/B (CHANDLODIYA), AHMEDABAD

SCHEME AREA :- 39.60 HECTOR

Stage : Publication under the section of 42(1) of The G.T.P. & U. D. Act-1976

NORTH

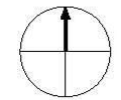


SCALE 1 CM = 20.00 MT.

### PLAN- NO- 3 (O.P.- F.P.PLAN)

LEGEND	
	T.P.S.BOUNDARY
	SURVEY NUMBER BOUNDARY
	ORIGINAL PLOT BOUNDARY
	FINAL PLOT BOUNDARY
	T.P.ROAD
	VILLAGE BOUNDARY
	ORIGINAL PLOT NUMBER
	FINAL PLOT NUMBER

Note: This Drawing is only For Reference. For Detail Inquiry kindly visit our office in office hours during working days 3rd Floor, City Planning Dept. B Block, Sardar Patel Bhavan, Danapith. Khamasa, Ahmedabad

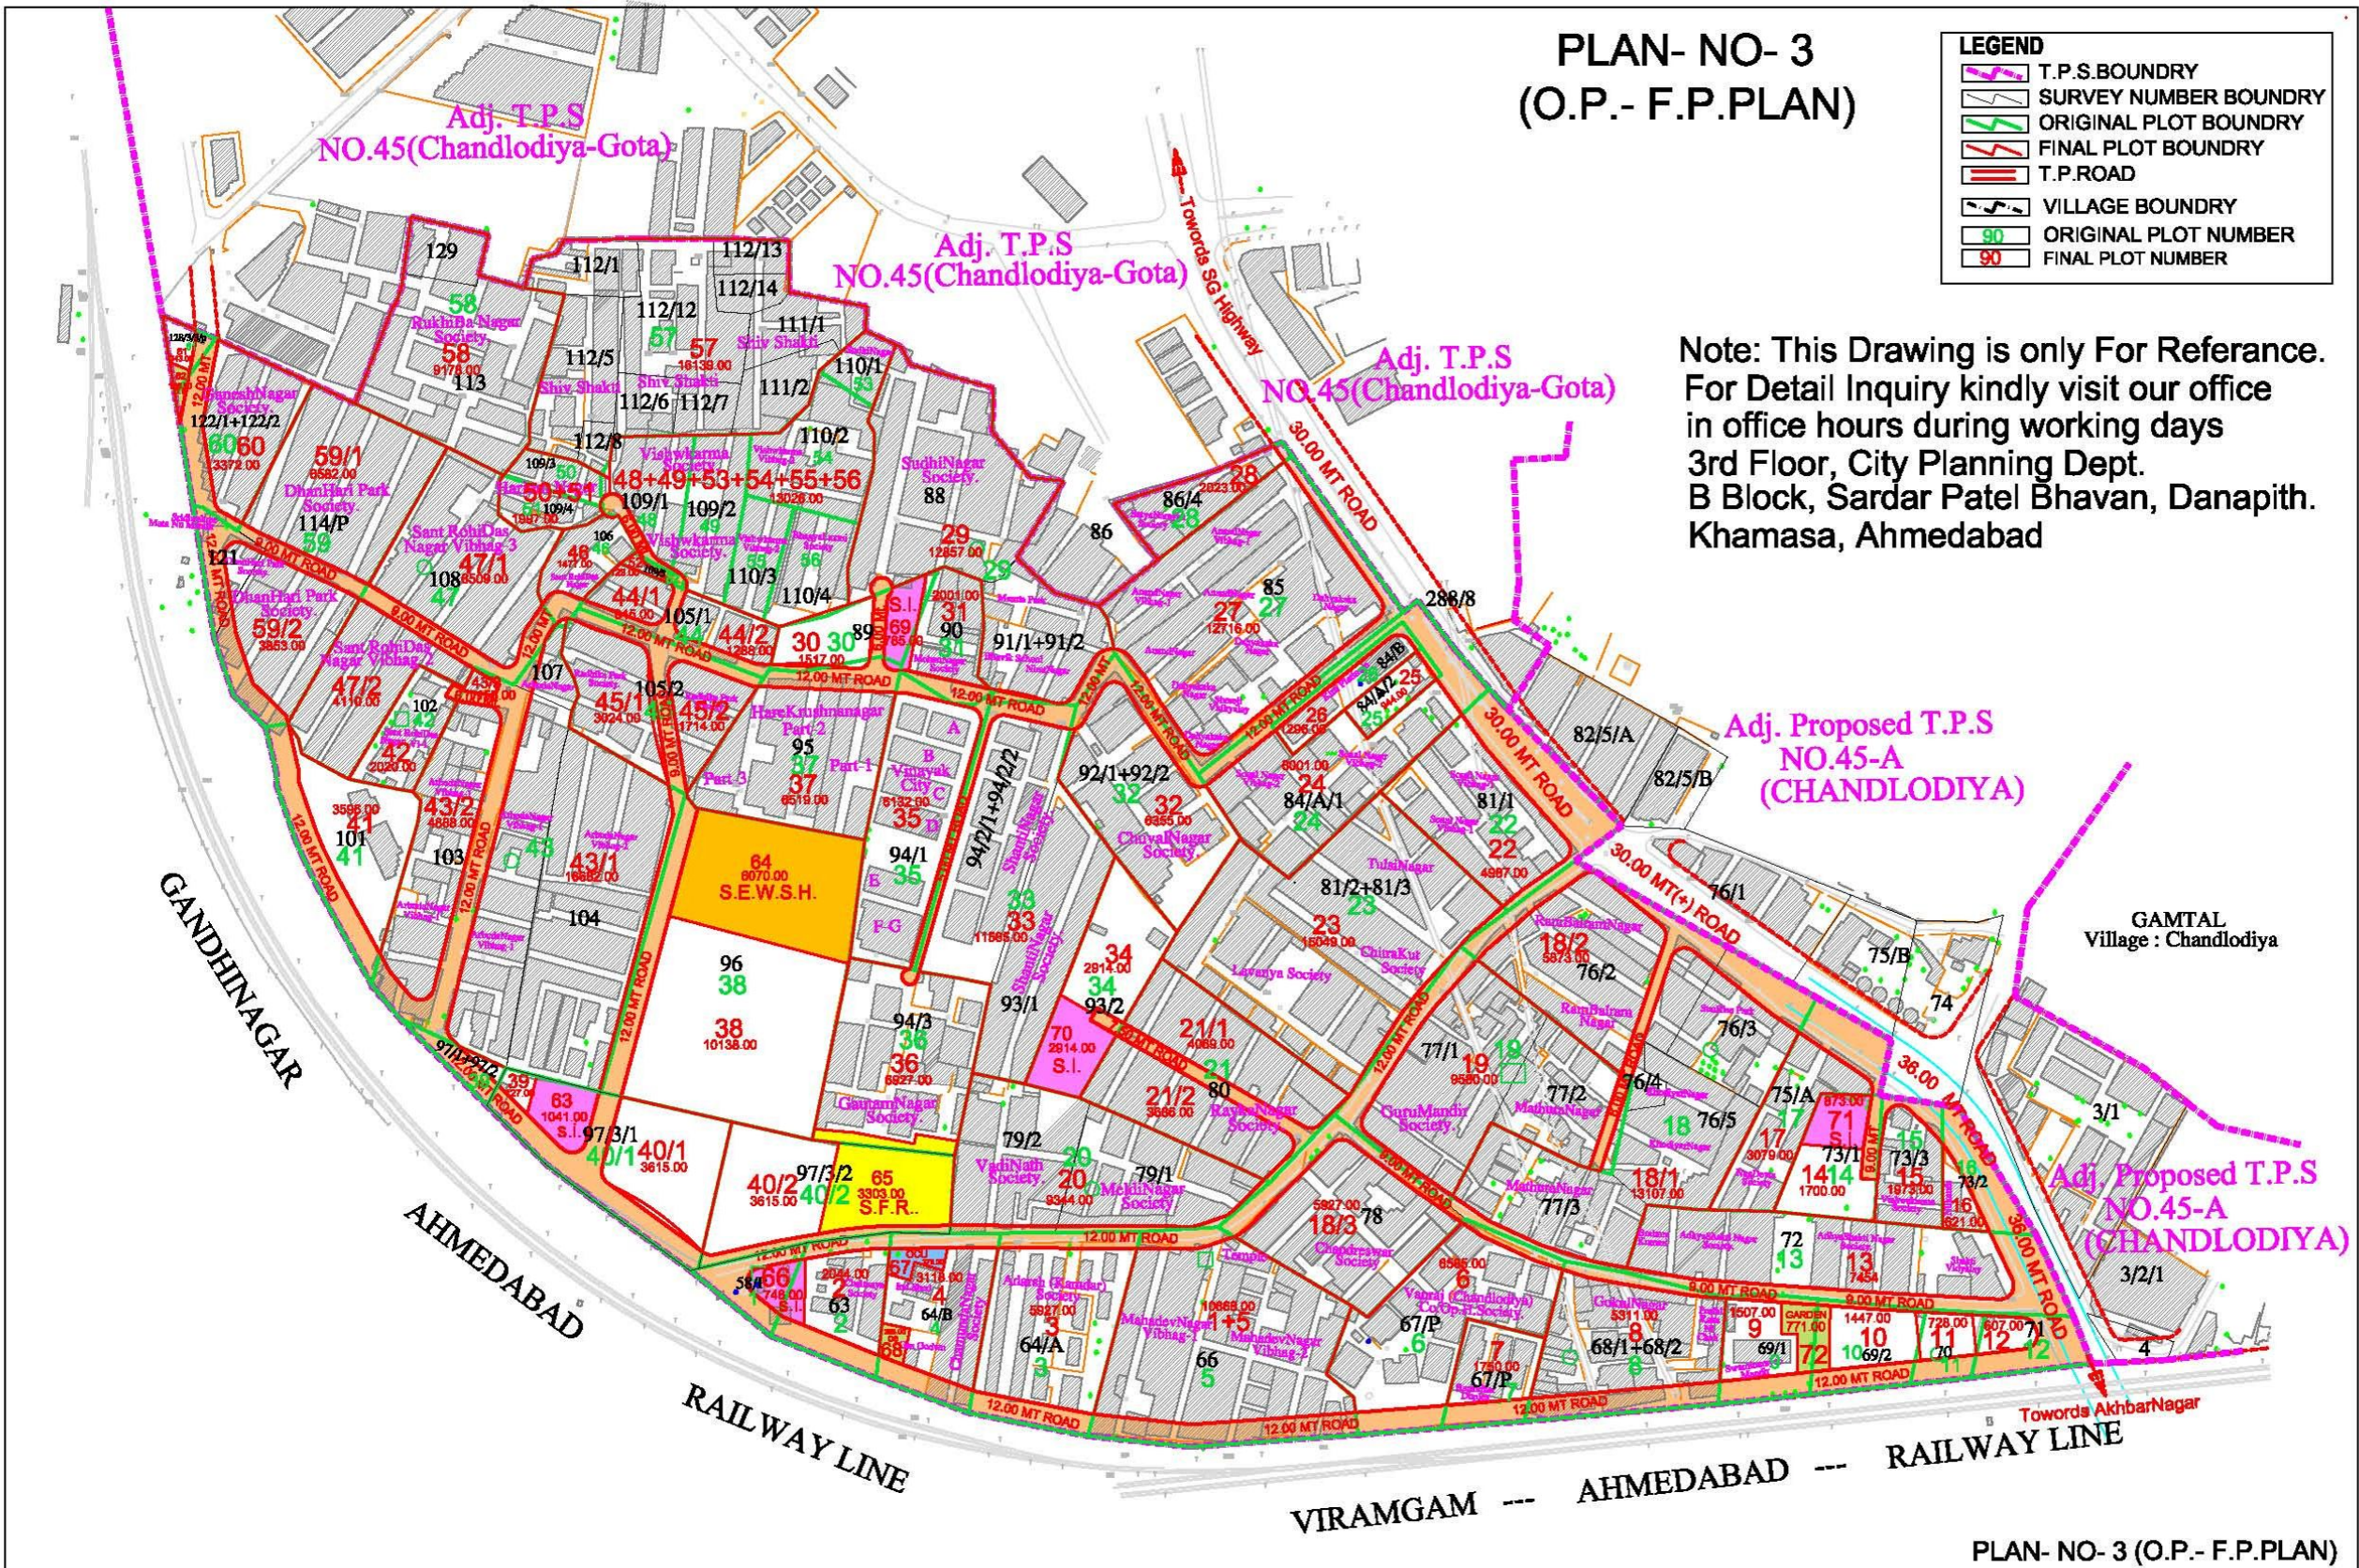


