


DRAFT TOWN PLANNING SCHEME NO: 411 (NANA CHILODA-KARAI)  
 SCHEME AREA 67.64 HECTARE  
 PLAN NO.3 O.P./F.P. PLAN

OUT OF LIMIT KARAI

NARMADA MAIN CANAL

NARMADA MAIN CANAL

OUT OF LIMIT KARAI

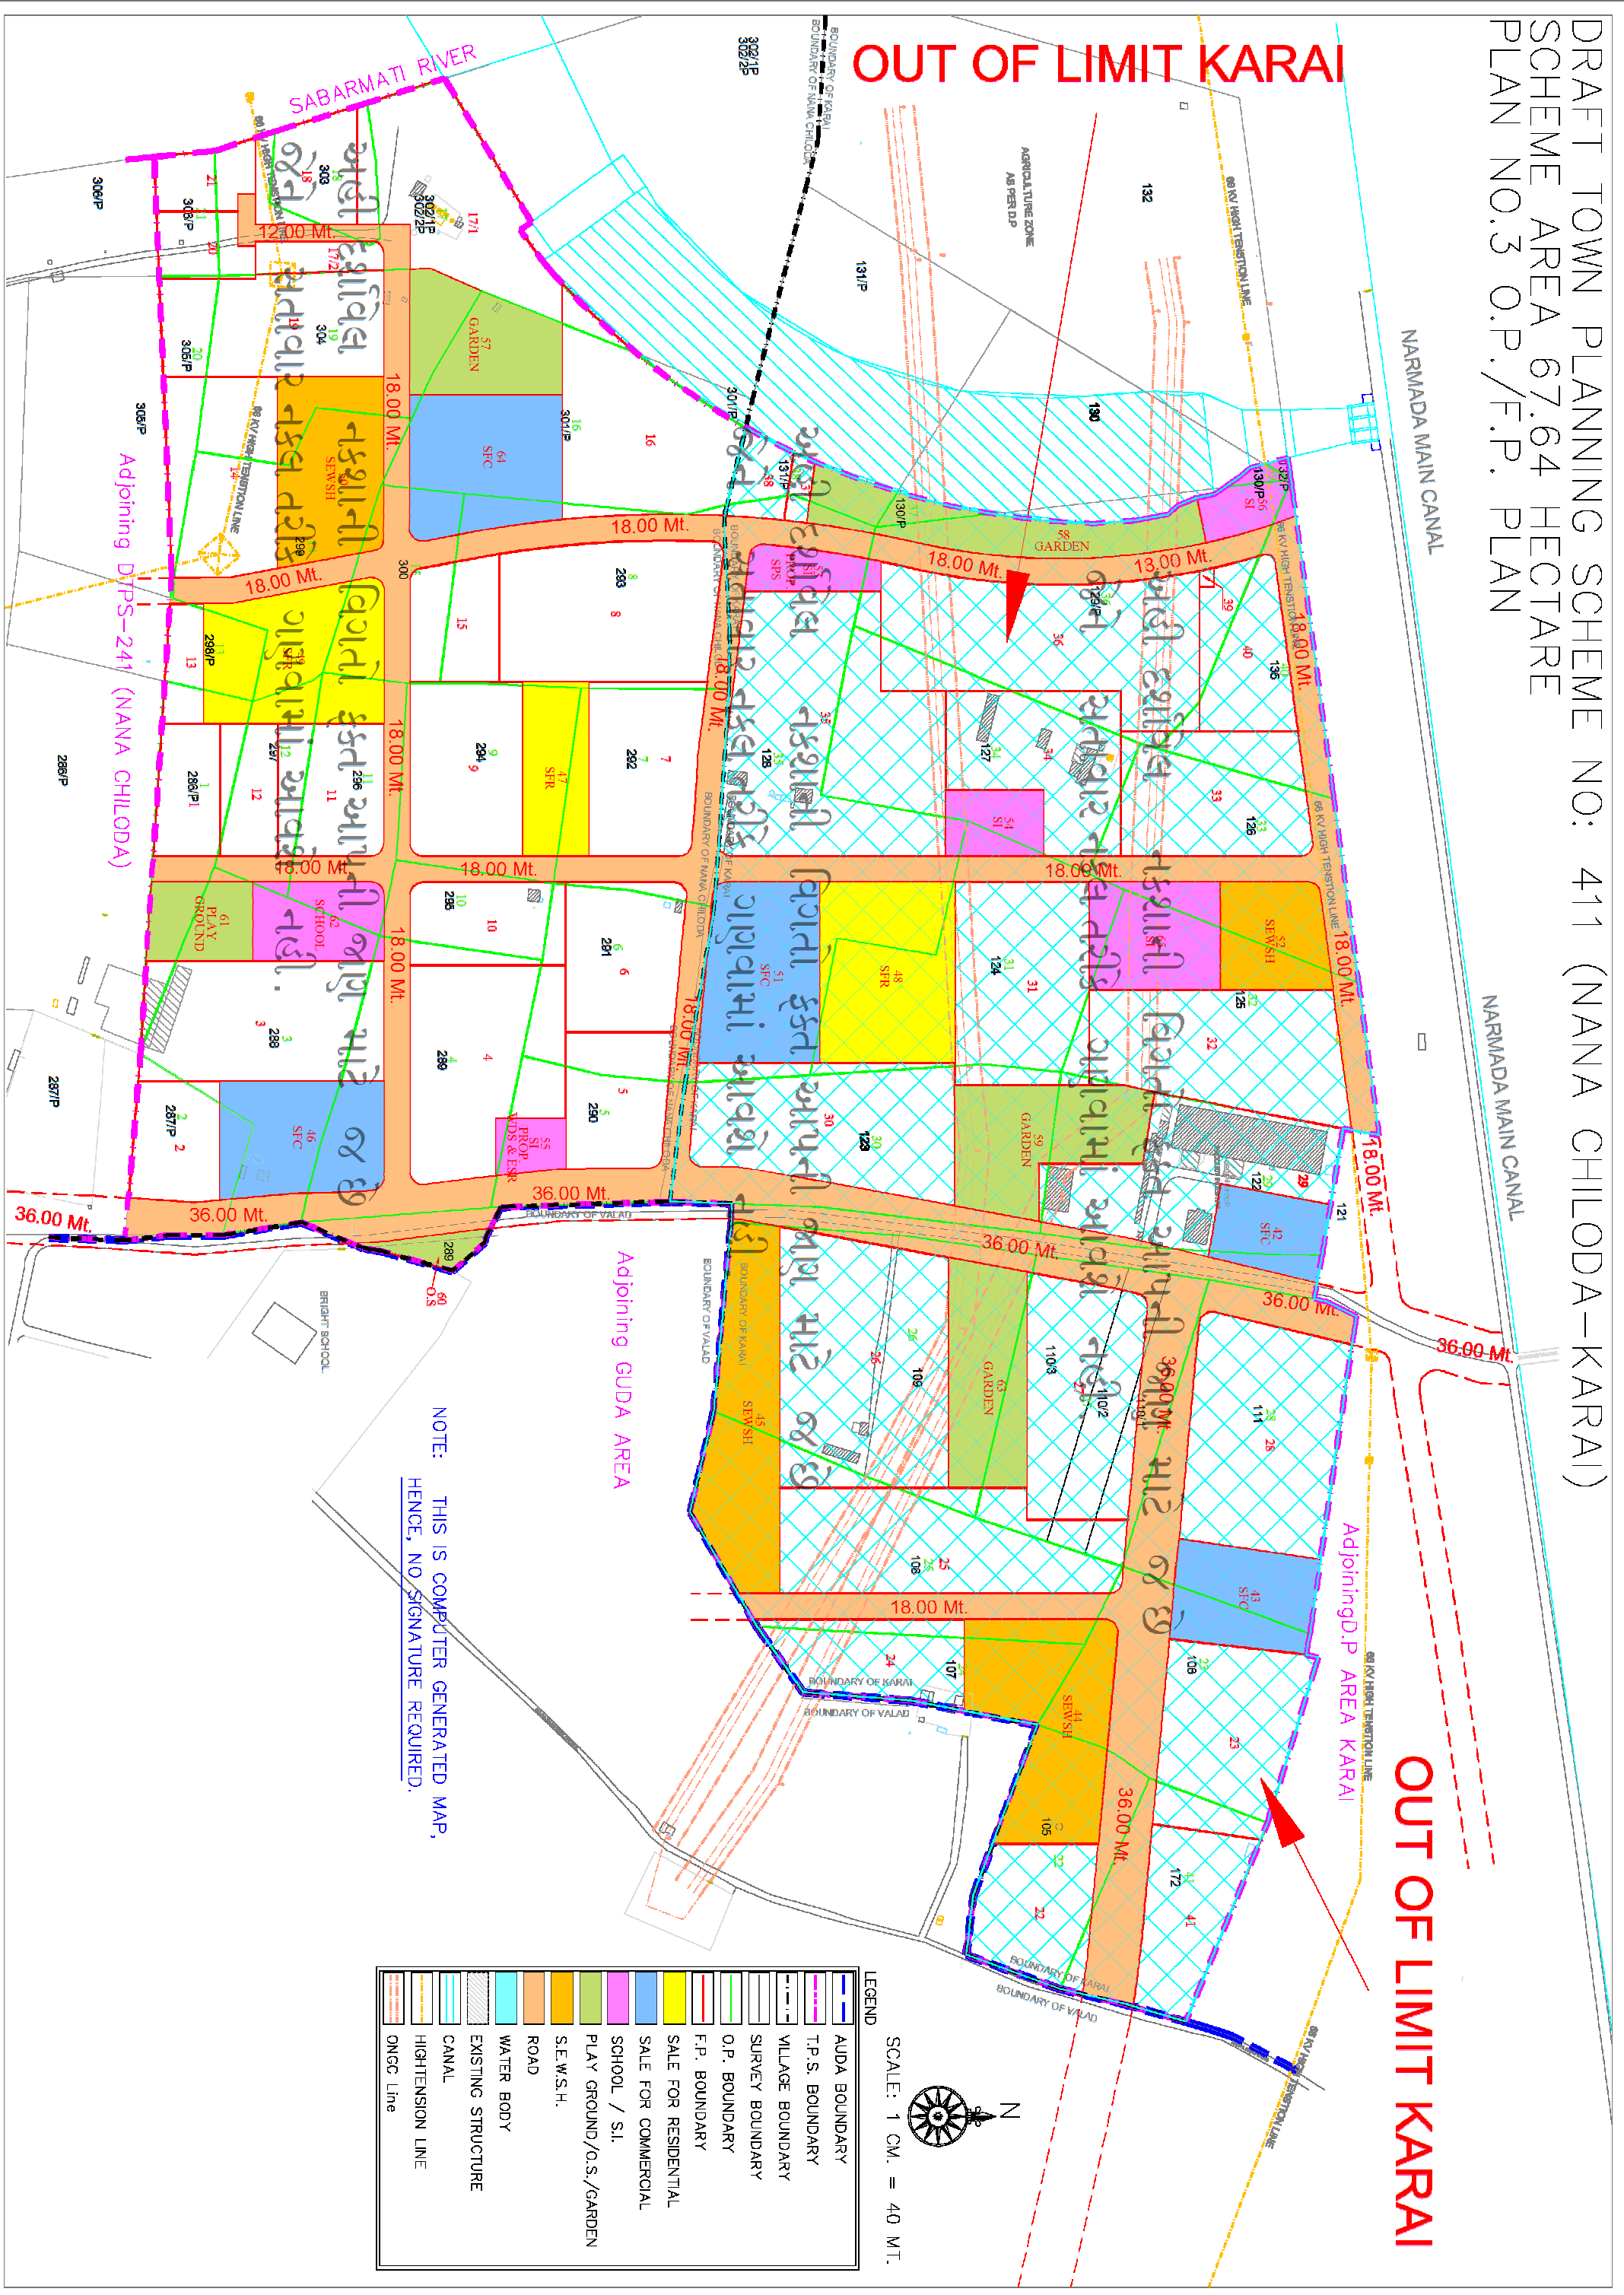


Adjoining D.P.S-241 (NANA CHILODA)

Adjoining GUDA AREA

Adjoining D.P. AREA KARAI

NOTE: THIS IS COMPUTER GENERATED MAP,  
 HENCE, NO SIGNATURE REQUIRED.

SCALE: 1 CM. = 40 MT.

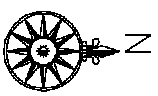

LEGEND

	AUDA BOUNDARY
	T.P.S. BOUNDARY
	VILLAGE BOUNDARY
	SURVEY BOUNDARY
	O.P. BOUNDARY
	F.P. BOUNDARY
	SALE FOR RESIDENTIAL
	SALE FOR COMMERCIAL
	SCHOOL / S.I.
	PLAY GROUND/O.S./GARDEN
	S.E.W.S.H.
	ROAD
	WATER BODY
	EXISTING STRUCTURE
	CANAL
	HIGHTENSION LINE
	ONGC Line