
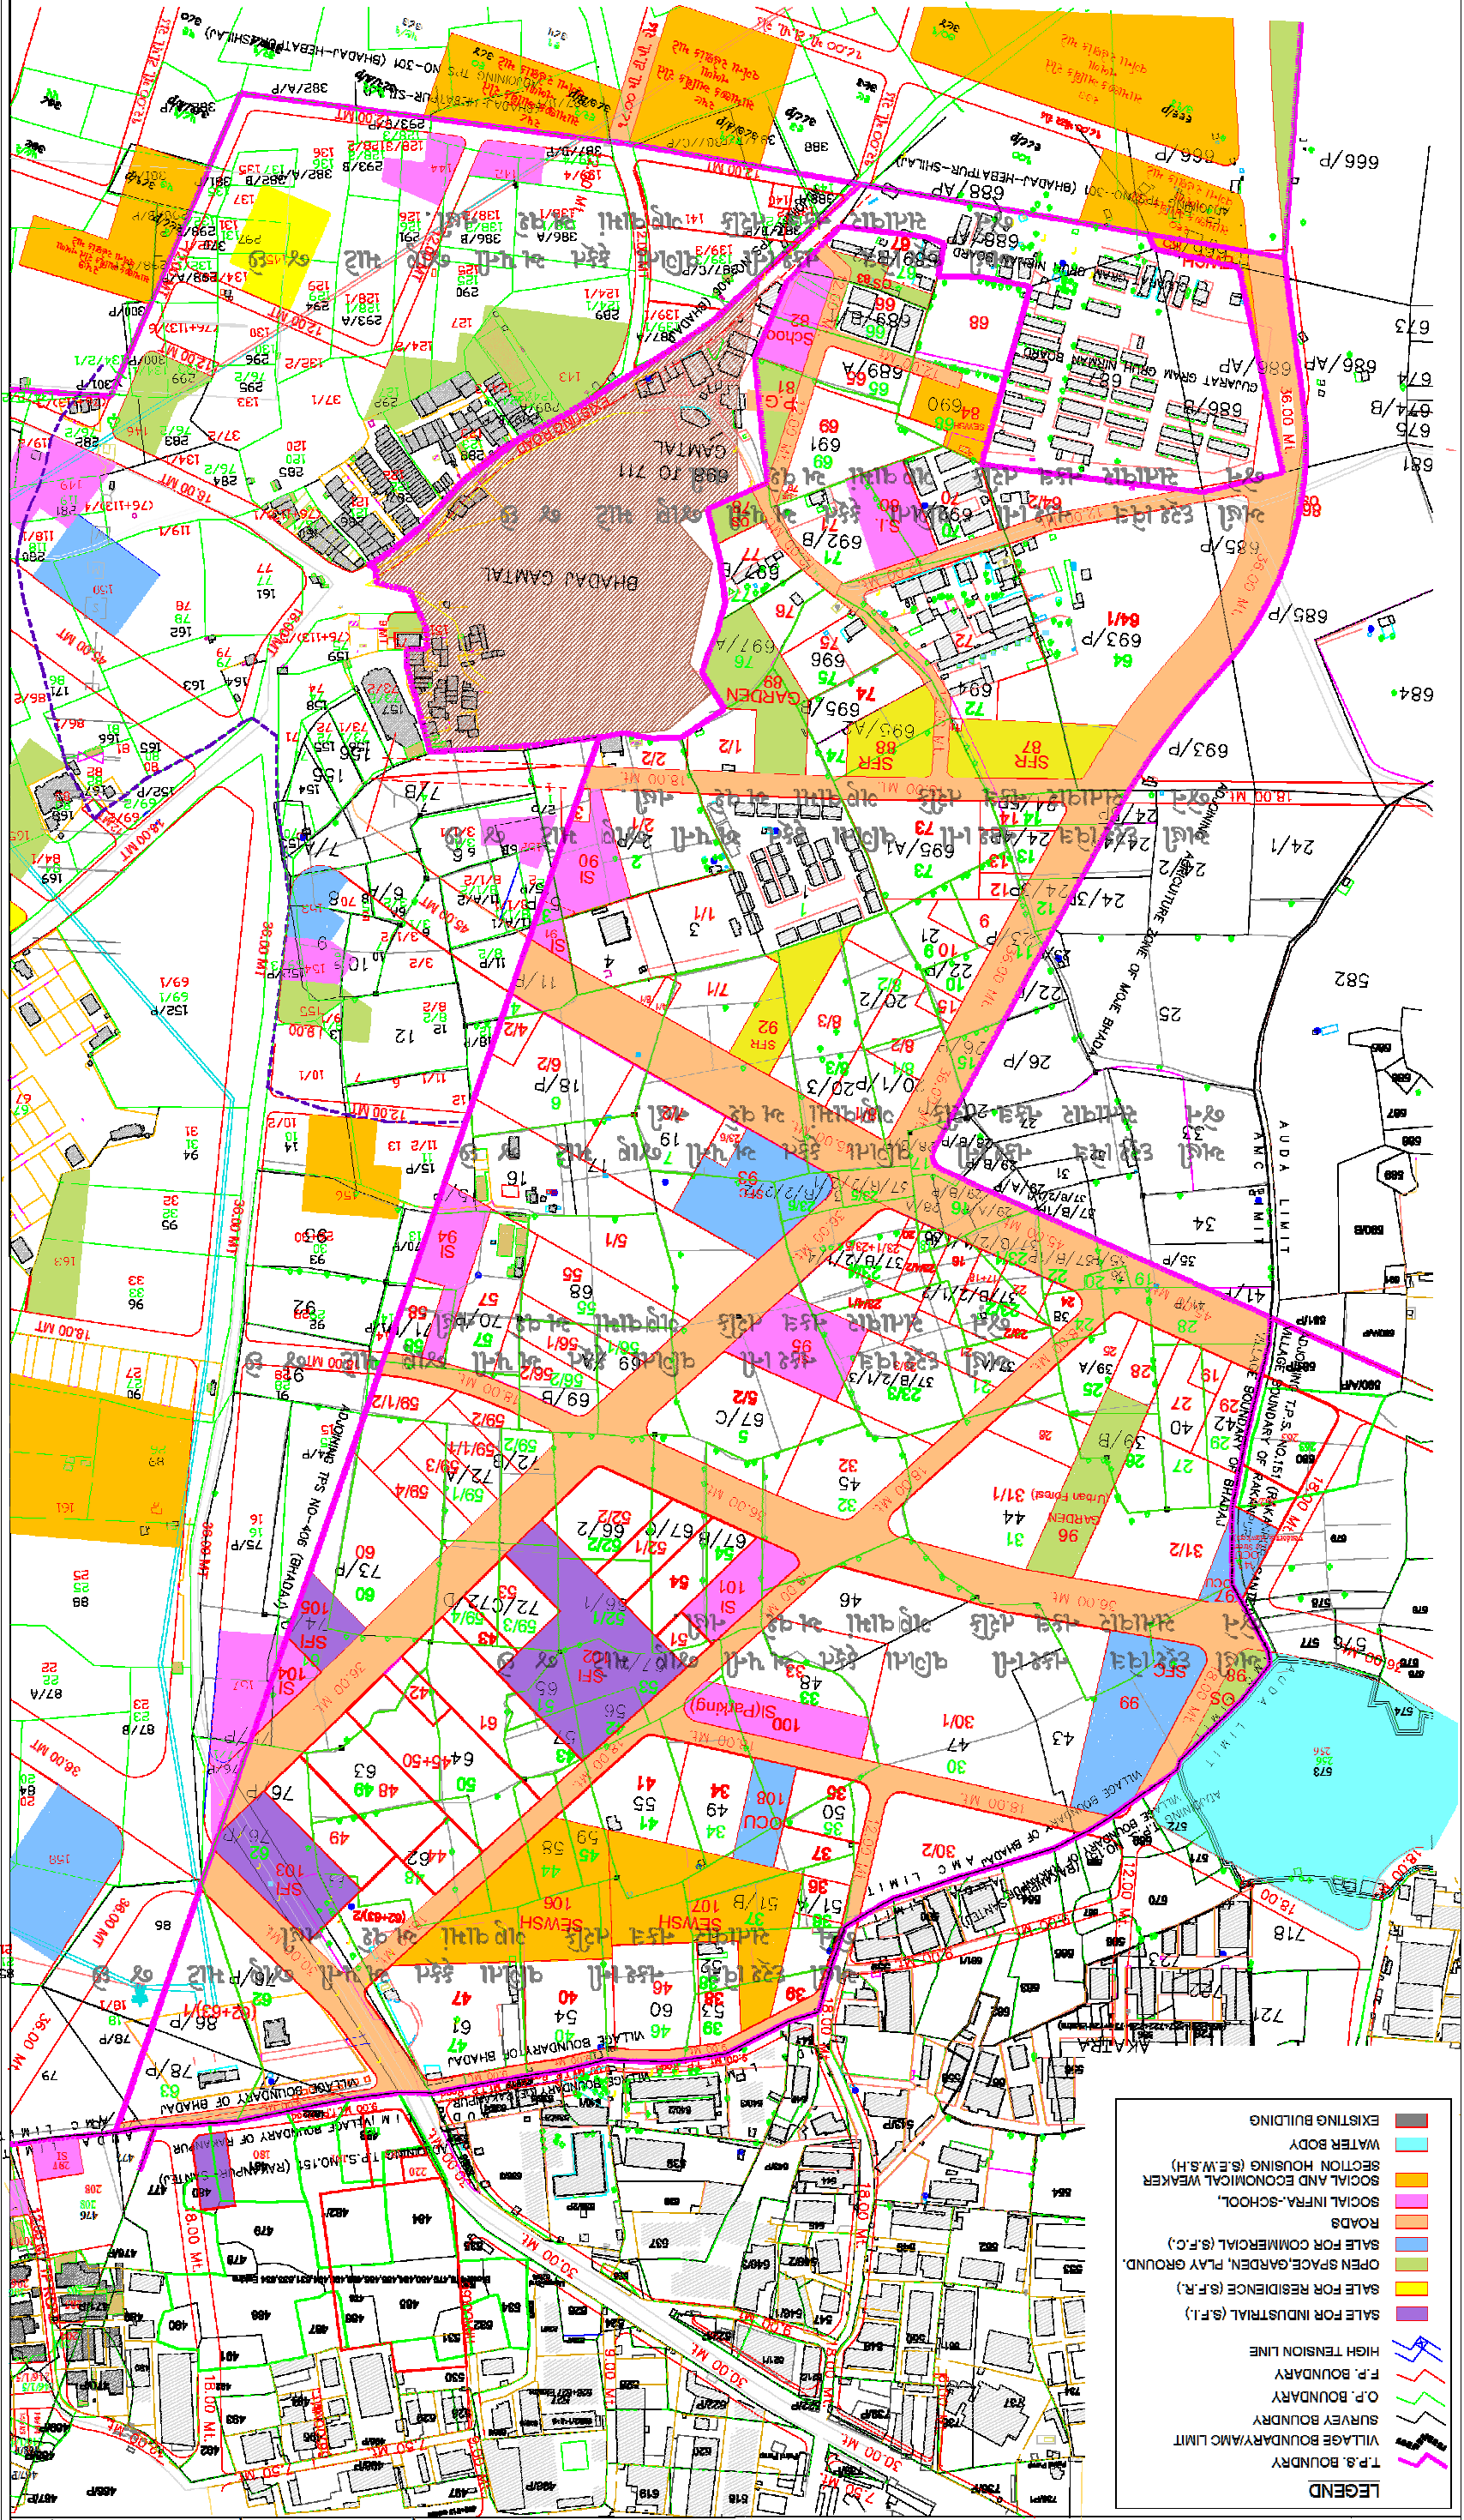


DRAFT TOWN PLANNING SCHEME NO:- 151/A (BHADAJ)

(T.P. SCHEME AREA 76.1769 HECTOR)

(O.P.F.P. PLAN)
(PLAN NO - 3)

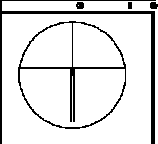

LEGEND

	EXISTING BUILDING
	WATER BODY
	SECTION HOUSING (S.E.S.H)
	SOCIAL AND ECONOMICAL WEAKER
	SOCIAL INFRA-SCHOOL
	ROADS
	OPEN SPACE, GARDEN, PLAY GROUND
	SALE FOR RESIDENCE (S.F.R.)
	SALE FOR INDUSTRIAL (S.F.I.)
	SALE FOR INDUSTRIAL (S.F.I.)
	HIGH TENSION LINE
	F.P. BOUNDARY
	O.P. BOUNDARY
	SURVEY BOUNDARY
	VILLAGE BOUNDARY/M.C. LIMIT
	T.P.S. BOUNDARY