
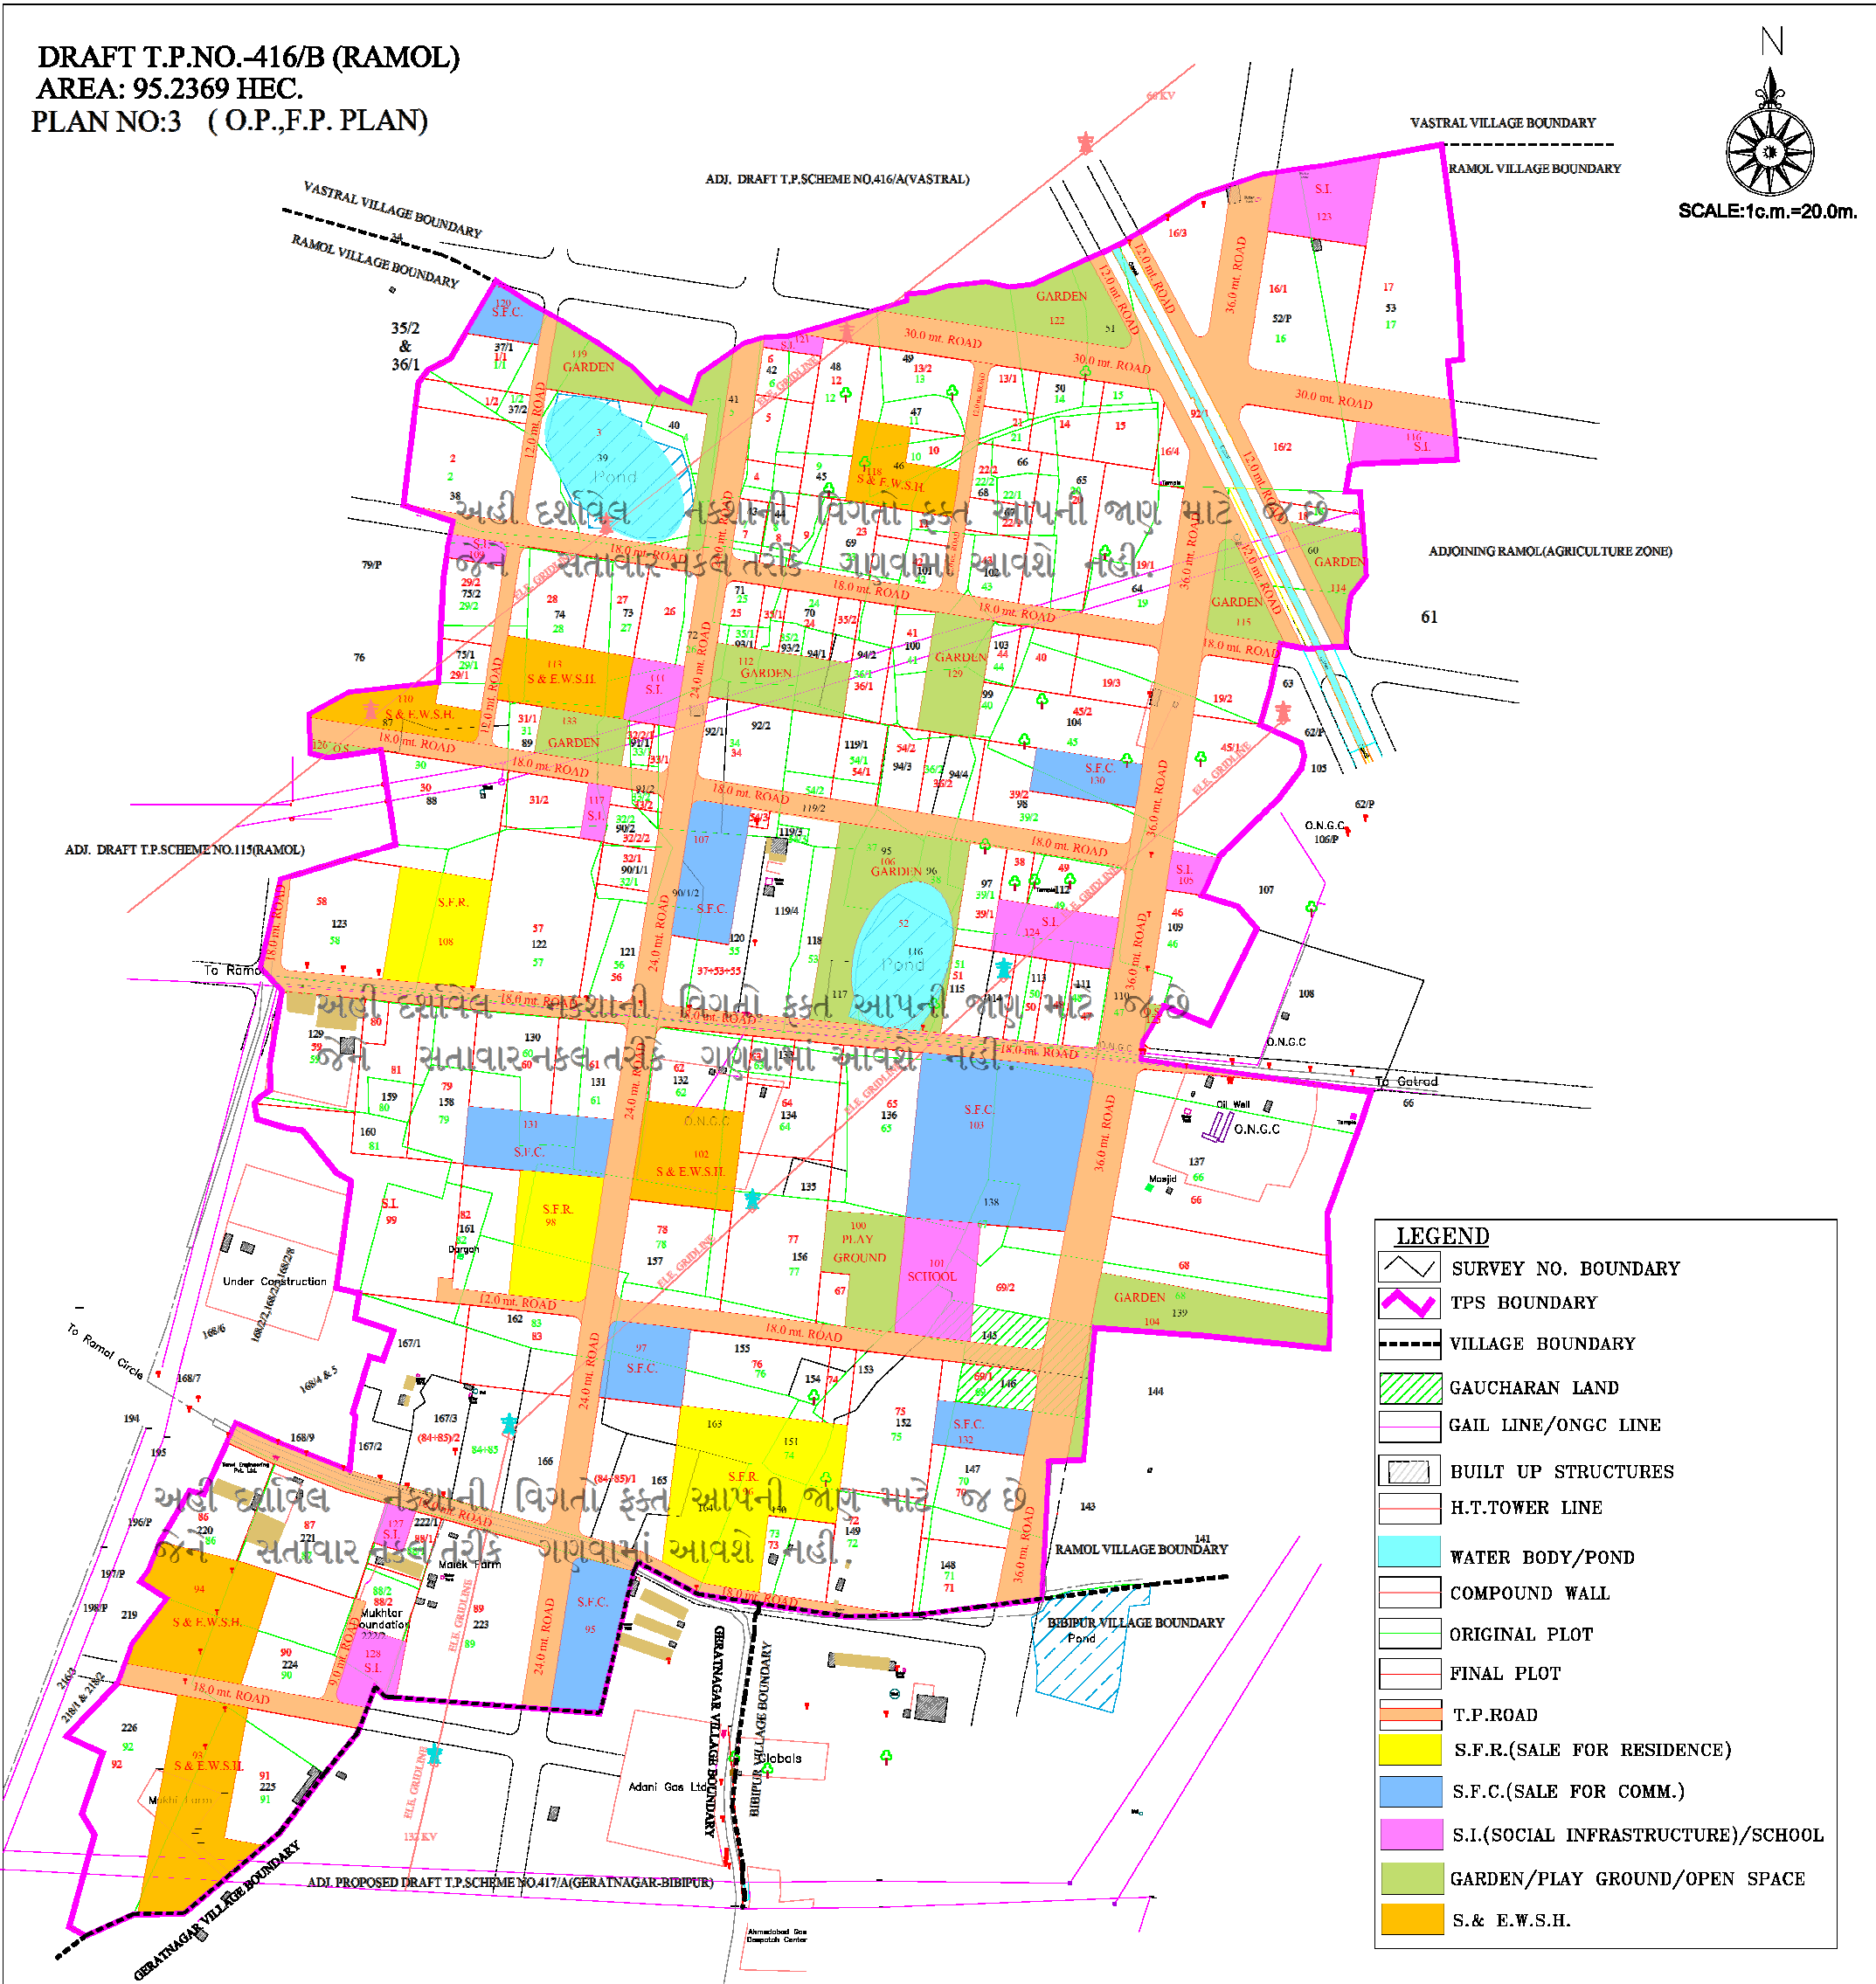


DRAFT T.P.NO.-416/B (RAMOL)  
 AREA: 95.2369 HEC.  
 PLAN NO:3 (O.P.,F.P. PLAN)

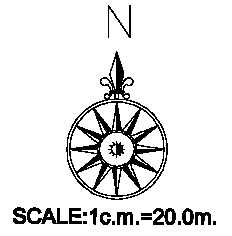

| LEGEND |                                    |
|--------|------------------------------------|
|        | SURVEY NO. BOUNDARY                |
|        | TPS BOUNDARY                       |
|        | VILLAGE BOUNDARY                   |
|        | GAUCHARAN LAND                     |
|        | GAIL LINE/ONGC LINE                |
|        | BUILT UP STRUCTURES                |
|        | H.T.TOWER LINE                     |
|        | WATER BODY/POND                    |
|        | COMPOUND WALL                      |
|        | ORIGINAL PLOT                      |
|        | FINAL PLOT                         |
|        | T.P.ROAD                           |
|        | S.F.R.(SALE FOR RESIDENCE)         |
|        | S.F.C.(SALE FOR COMM.)             |
|        | S.I.(SOCIAL INFRASTRUCTURE)/SCHOOL |
|        | GARDEN/PLAY GROUND/OPEN SPACE      |
|        | S. & E.W.S.H.                      |