


PROPOSED DRAFT TOWN PLANNING SCHEME NO.38/1 (DANILIMDA-EAST).

APPROX AREA OF T.P. SCHEME		PLAN NO : 03	
95.97 HECTARES.		SCALE:- 1CM : 20MT.	
REVISION:		REVISION:	
LEGEND:		LEGEND:	
SYMBOL	PARTICULAR	SYMBOL	PARTICULAR
	T.P.SCHEME BOUNDARY		BORE WELL
	VILLAGE BOUNDARY		RESERVATION NUMBER
	TIPPAN BOUNDARY		ELECTRIC POLE
	HISSA LINE		ELECTRIC BOX
	SURVEY BOUNDARY		GATE
	COMPOUND WALL		STONE
	FENCING BOUNDARY		MANHOLE
	SURVEY NO.		WATER KUNDI
	PUKKA BUILDING		O.P.BOUNDARY
	ROOF SLAB BUILDING		F.P.BOUNDARY
	WOODEN ROOF SLAB BUILDING		PROPOSED ROAD
	OPEN SHED BUILDING		SURVEY NUMBER
	PLINTH		O.P.NUMBER
	STREET LIGHT POLE		F.P.NUMBER
	GUTTER		PLOT FOR SALE COMMERCIAL USE
	ROAD		PLOT FOR SALE RESIDENTIAL USE
	NALIYA		PLOT FOR SALE INDUSTRIAL USE
	CANAL		PLOT FOR PUBLIC PURPOSE USE
	TELEPHONE POLE		HOUSING FOR S.E.W.S
	WELL		OPEN SPACE & GARDEN
	TEMPLE	NOTE:	
	TREE		

PLAN SHOWING ORIGINAL PLOTS, FINAL PLOTS, RESERVATIONS AND ROADS.

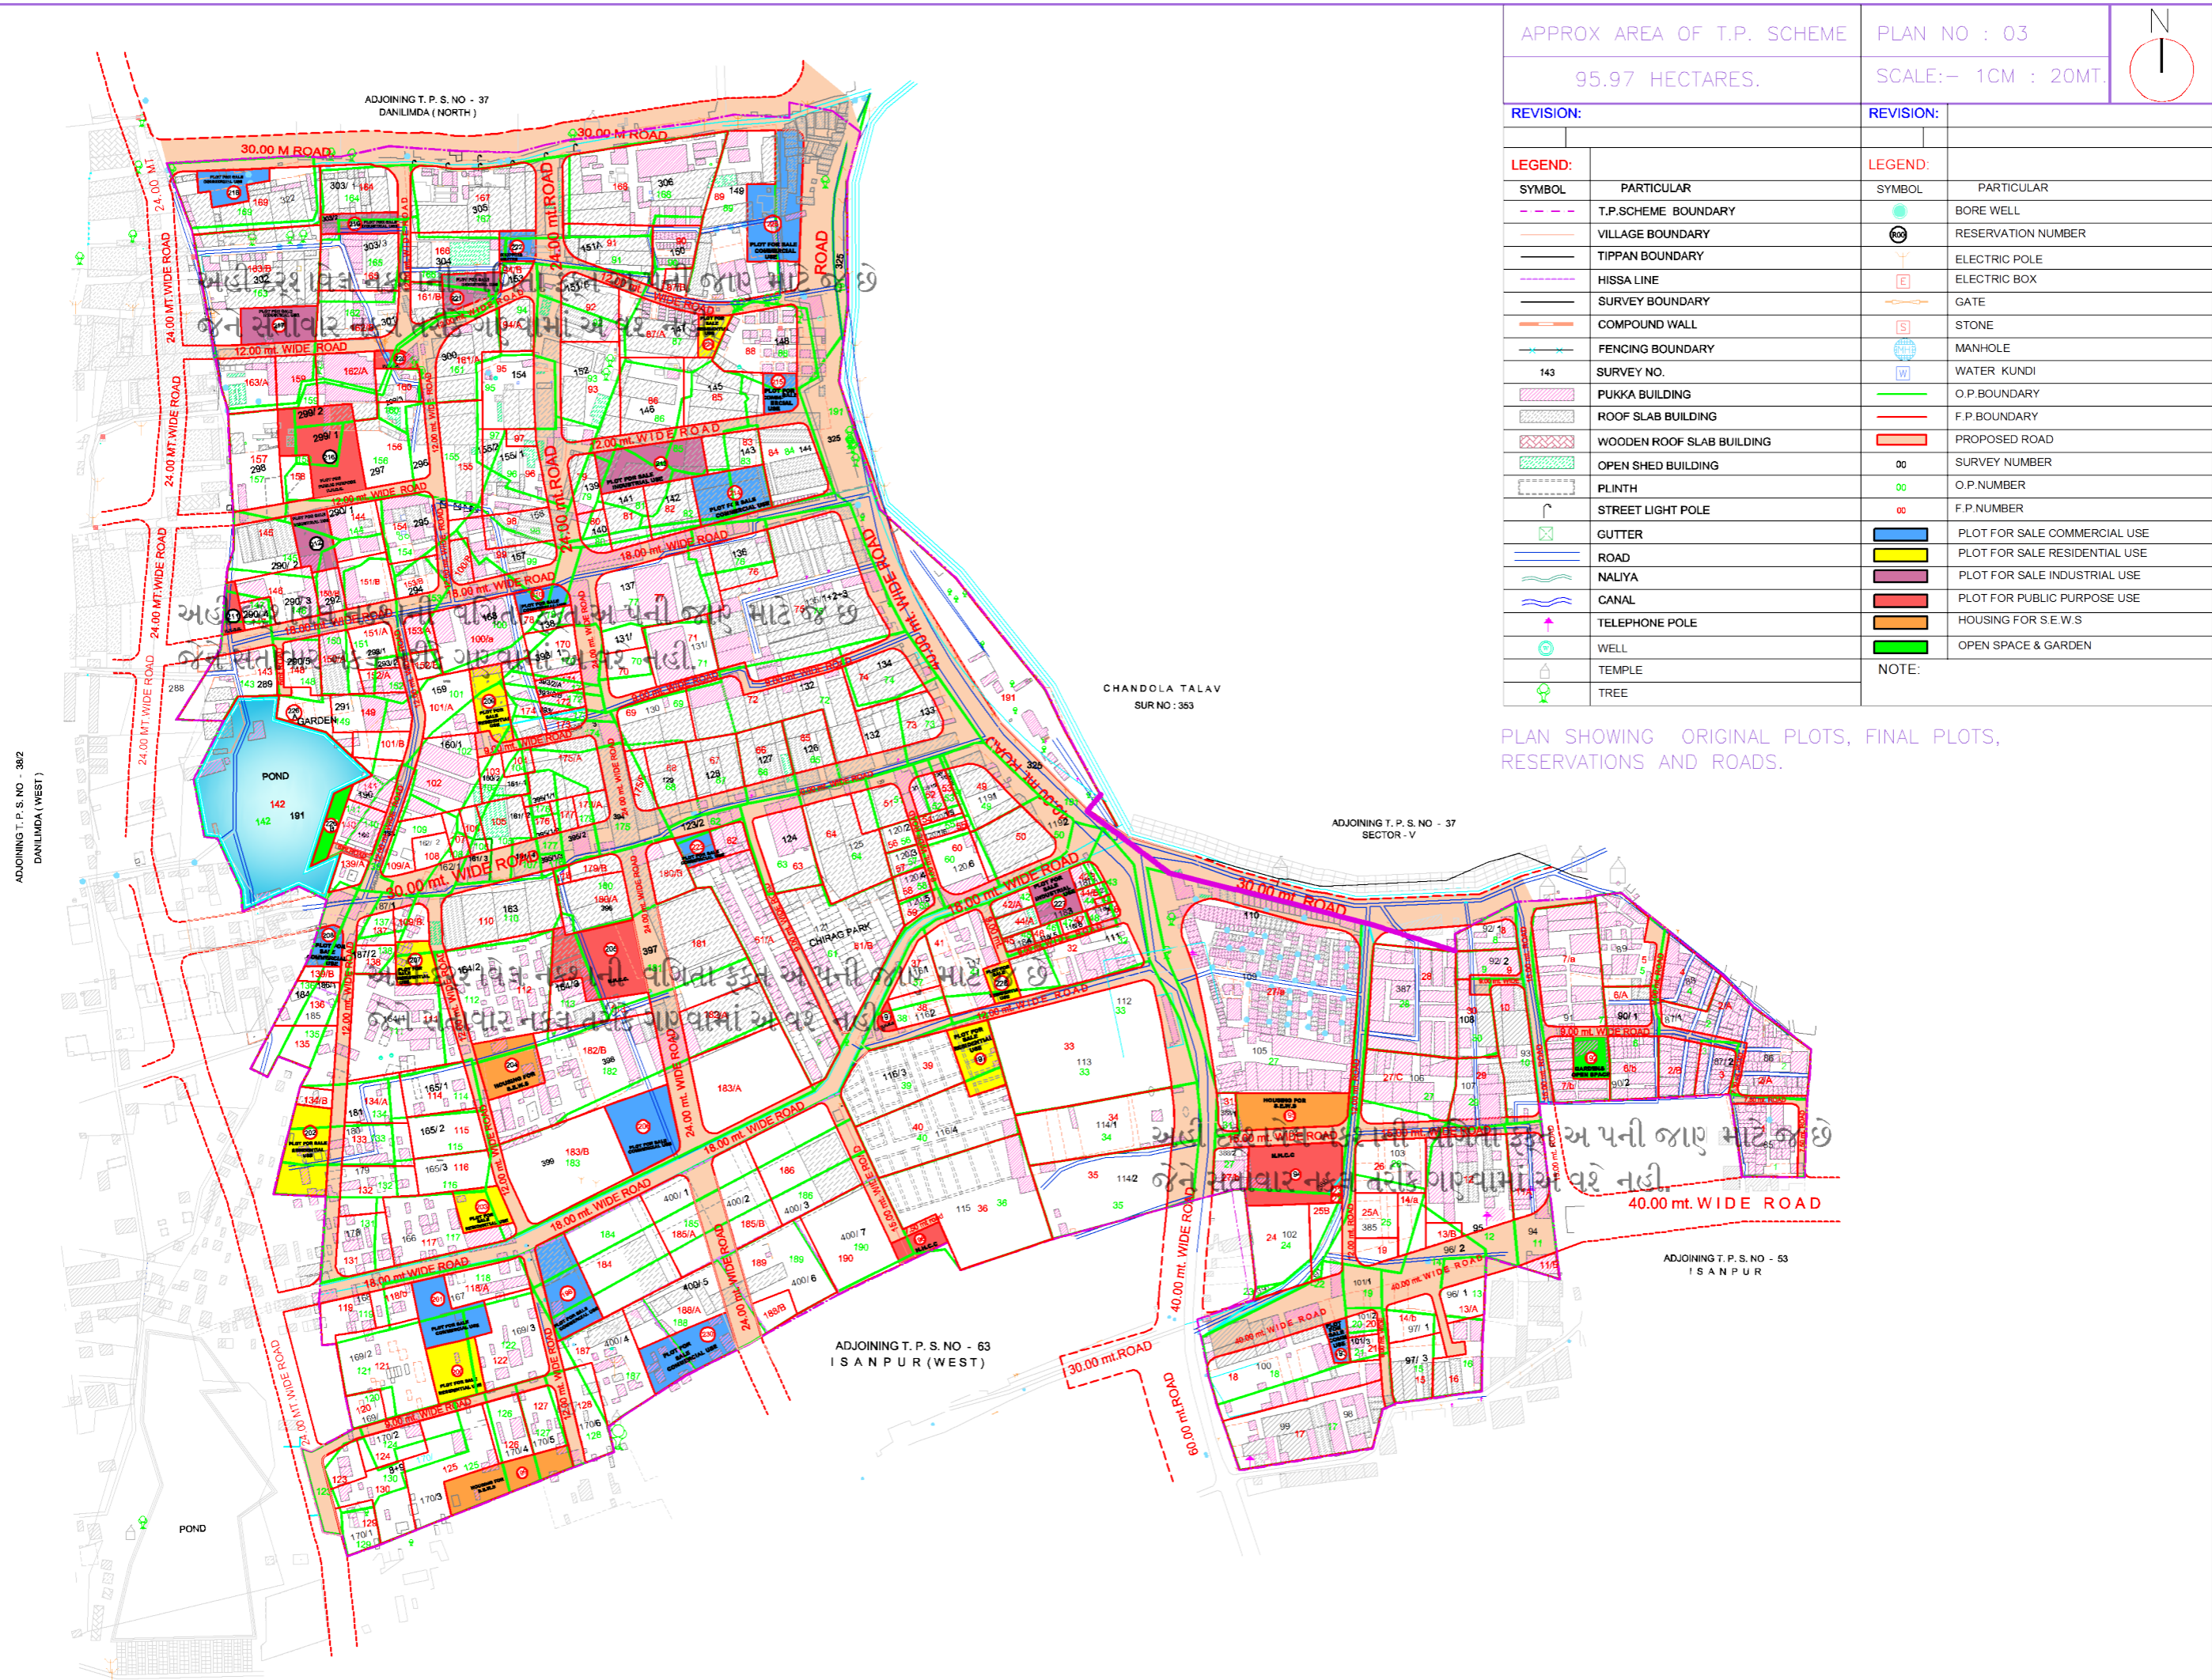

ADJOINING T.P. S. NO - 38/2 DANILIMDA (WEST)

CHANDOLA TALAV
SUR NO : 353

ADJOINING T.P. S. NO - 37
SECTOR - V

ADJOINING T.P. S. NO - 63
ISANPUR (WEST)

ADJOINING T.P. S. NO - 53
ISANPUR